


PLAN VIEW

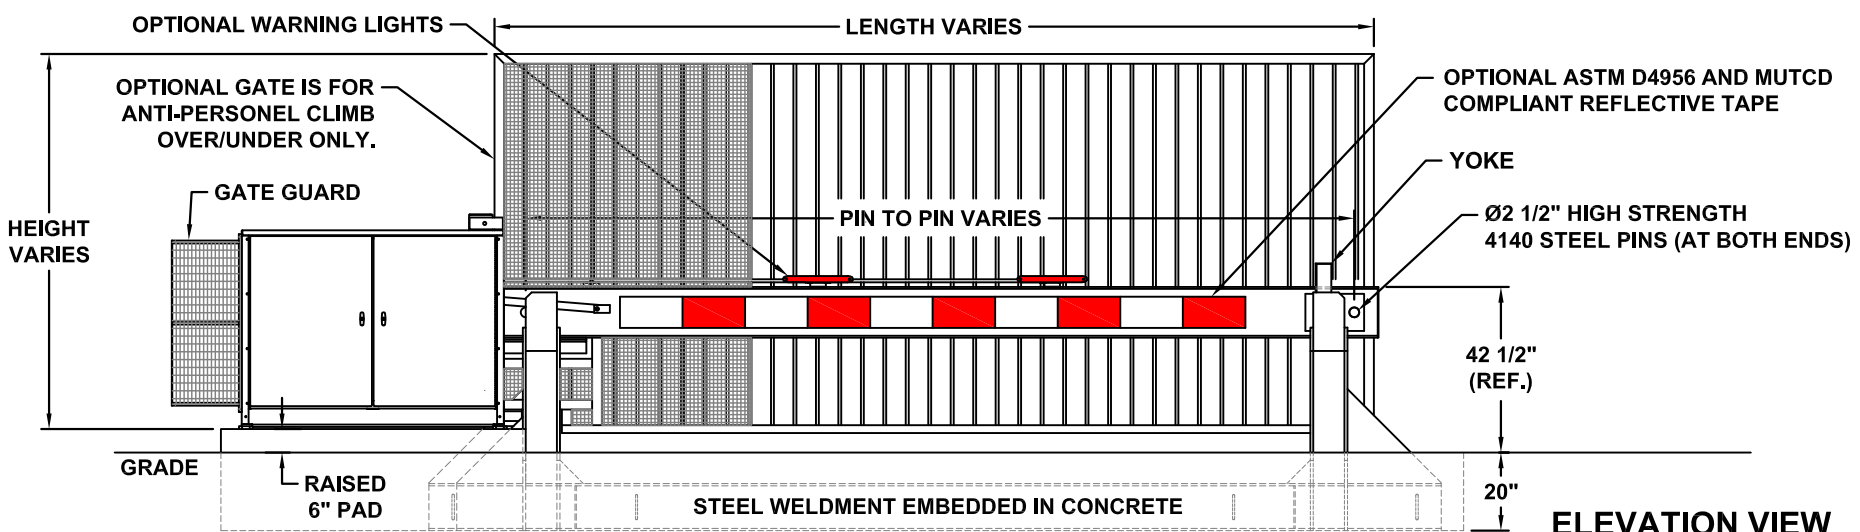

ELEVATION VIEW

VIEWED FROM THE SECURED SIDE

- NOTES:**
- 1) ALL OF OUR GATES ARE TYPICALLY DRAWN FROM THE PRIVATE SIDE, LOOKING OUT.
 - 2) LENGTH AND HEIGHT VARIES, CONSULT WITH AUTOGATE SALES FOR MORE INFORMATION.
 - 3) CONTOURS AND CURBS WILL REQUIRE CUSTOM DRAWINGS. (CONSULT WITH AUTOGATE).

NOTICE
 THE INFORMATION CONTAINED ON THIS DOCUMENT IS CONFIDENTIAL. ANY DISSEMINATION, UNAPPROVED DISCLOSURE OR COPYING OF THIS INFORMATION IS STRICTLY PROHIBITED.

Date: 08/12/16
 Dr. By: MKS
 Ckd. By: WAR



Rev.:	Description:	Date:	Drn. By:	Ckd. By:
.

DO NOT SCALE

UNLESS OTHERWISE SPECIFIED DIMENSIONS ARE IN INCHES ANGLES ± 1°
 X/X ± 1/32, XX ± .01, XXX ± .005

Dwg.: M30 SF Buckeye.dwg
 Title: M30 Shallow Foundation, LH Buckeye VPG